



SITE PLAN

EBOR ROAD

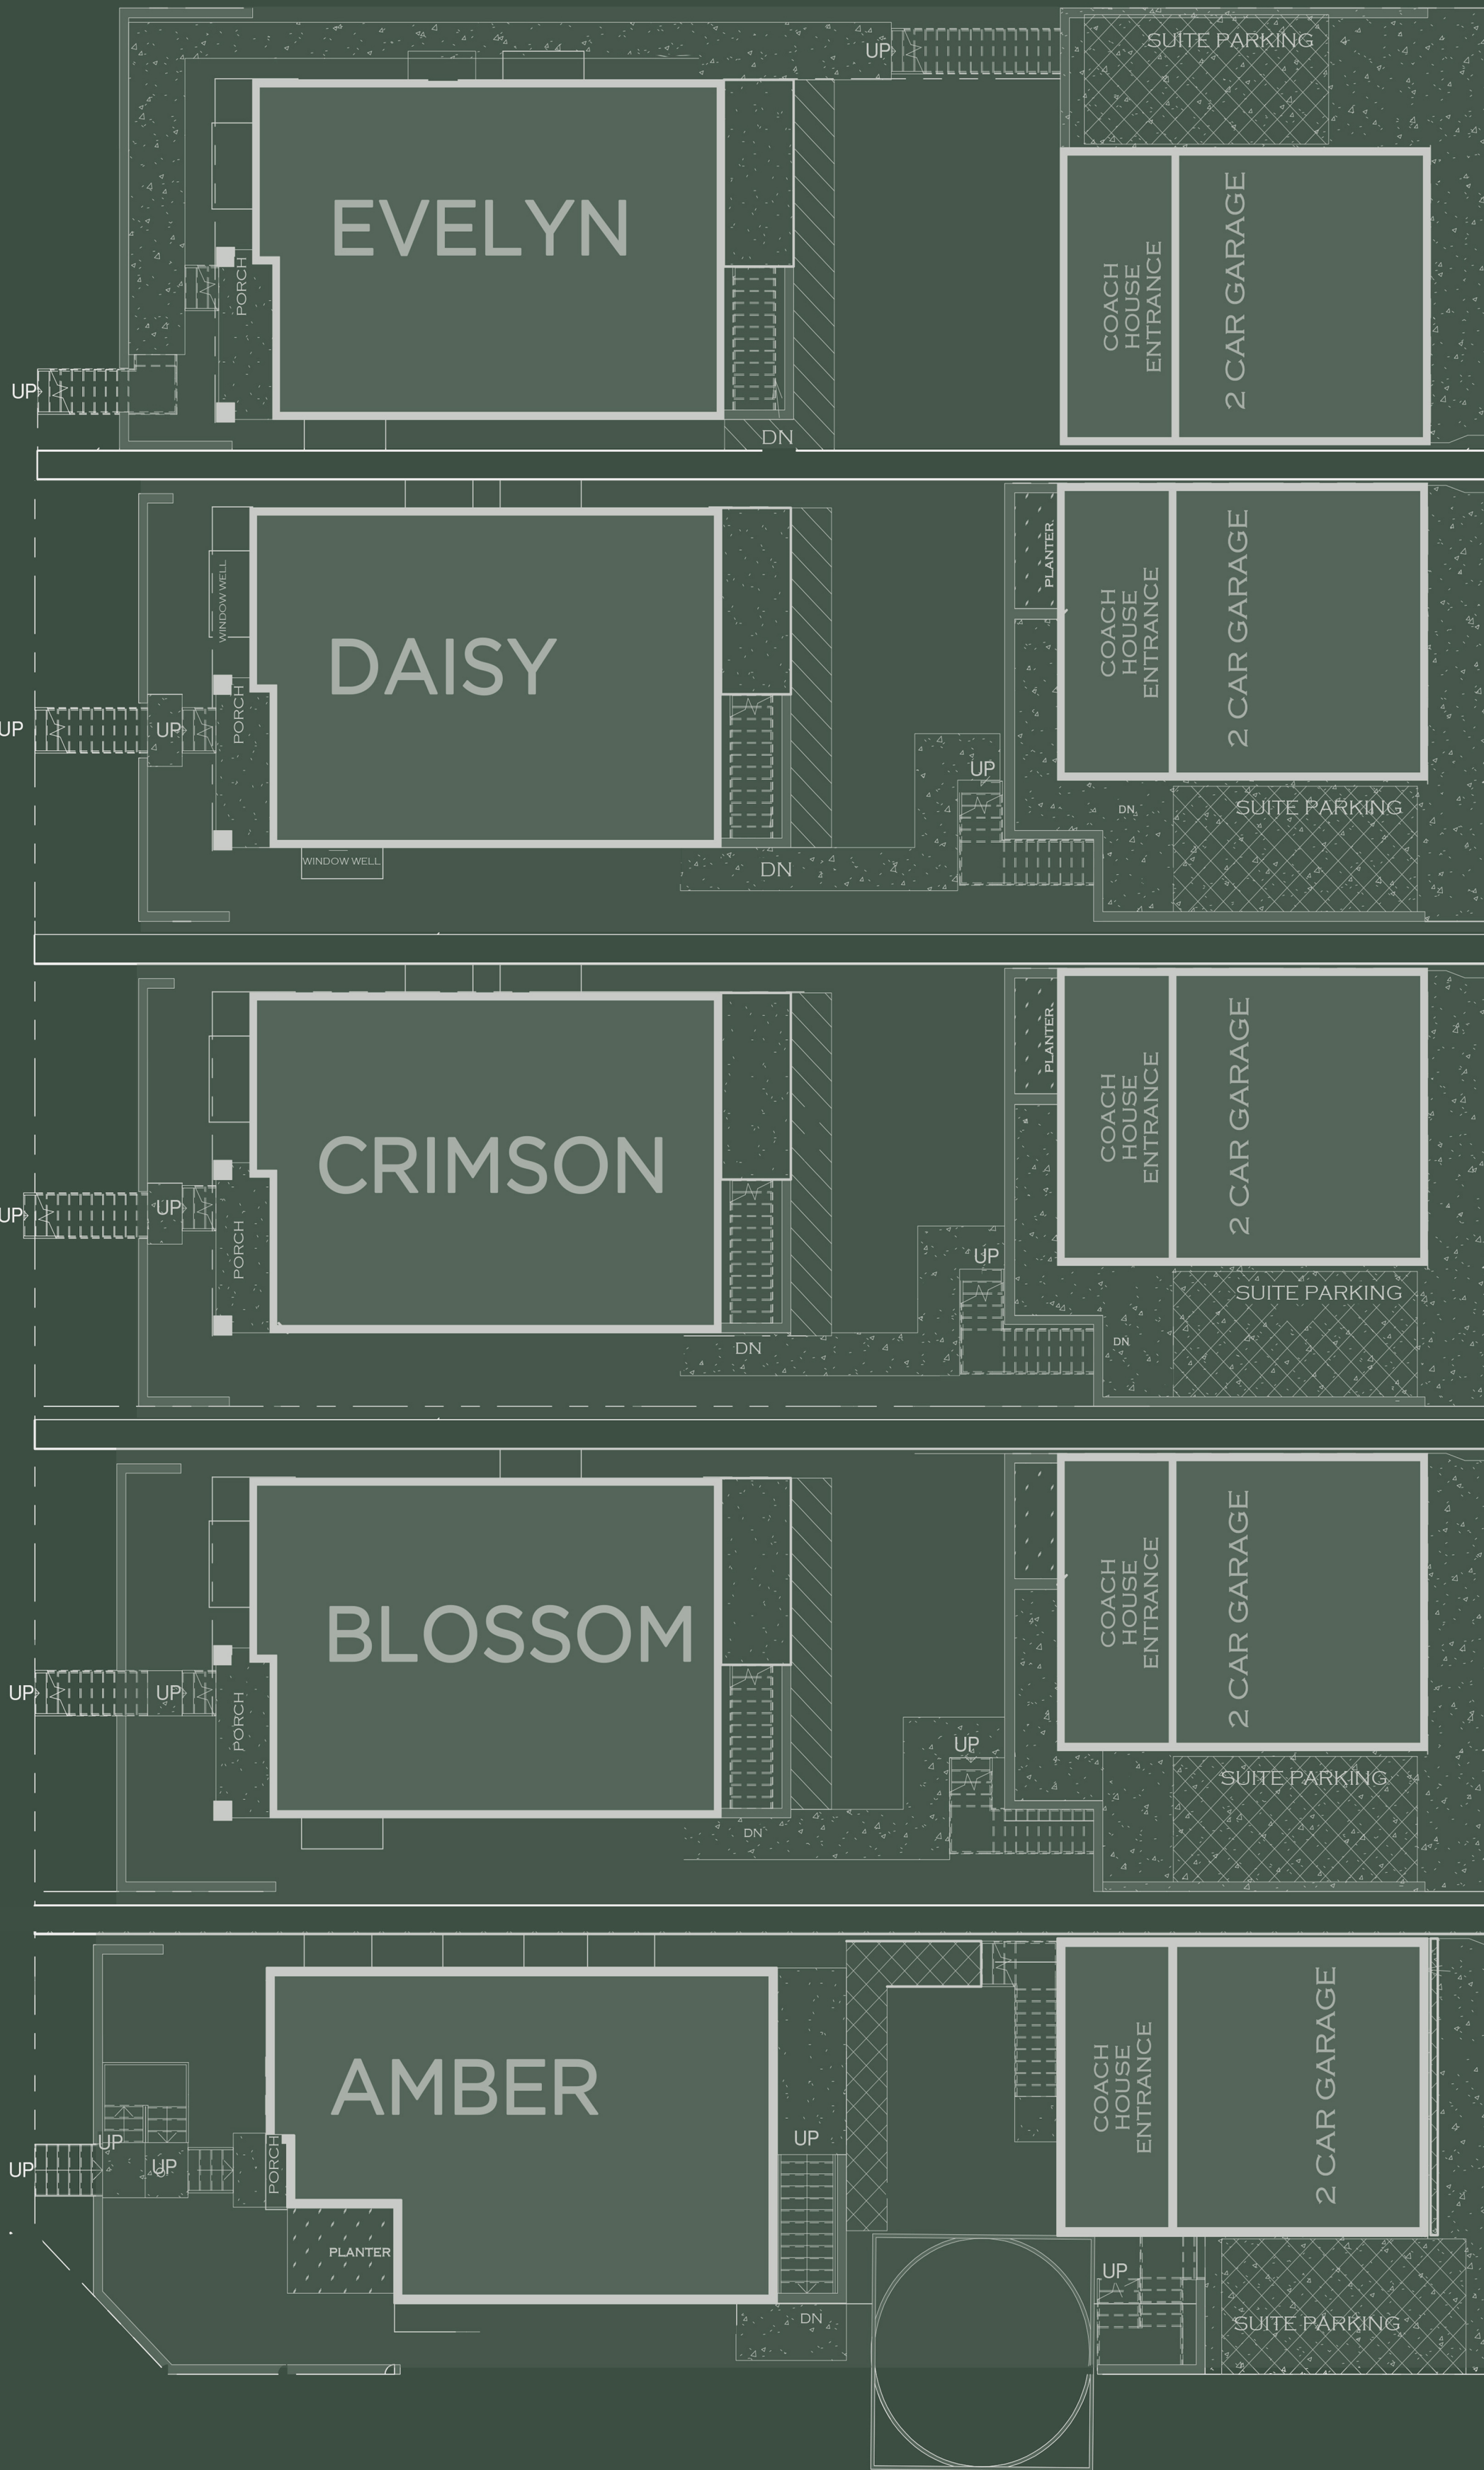

PROPOSED LANE

PROPOSED LANE

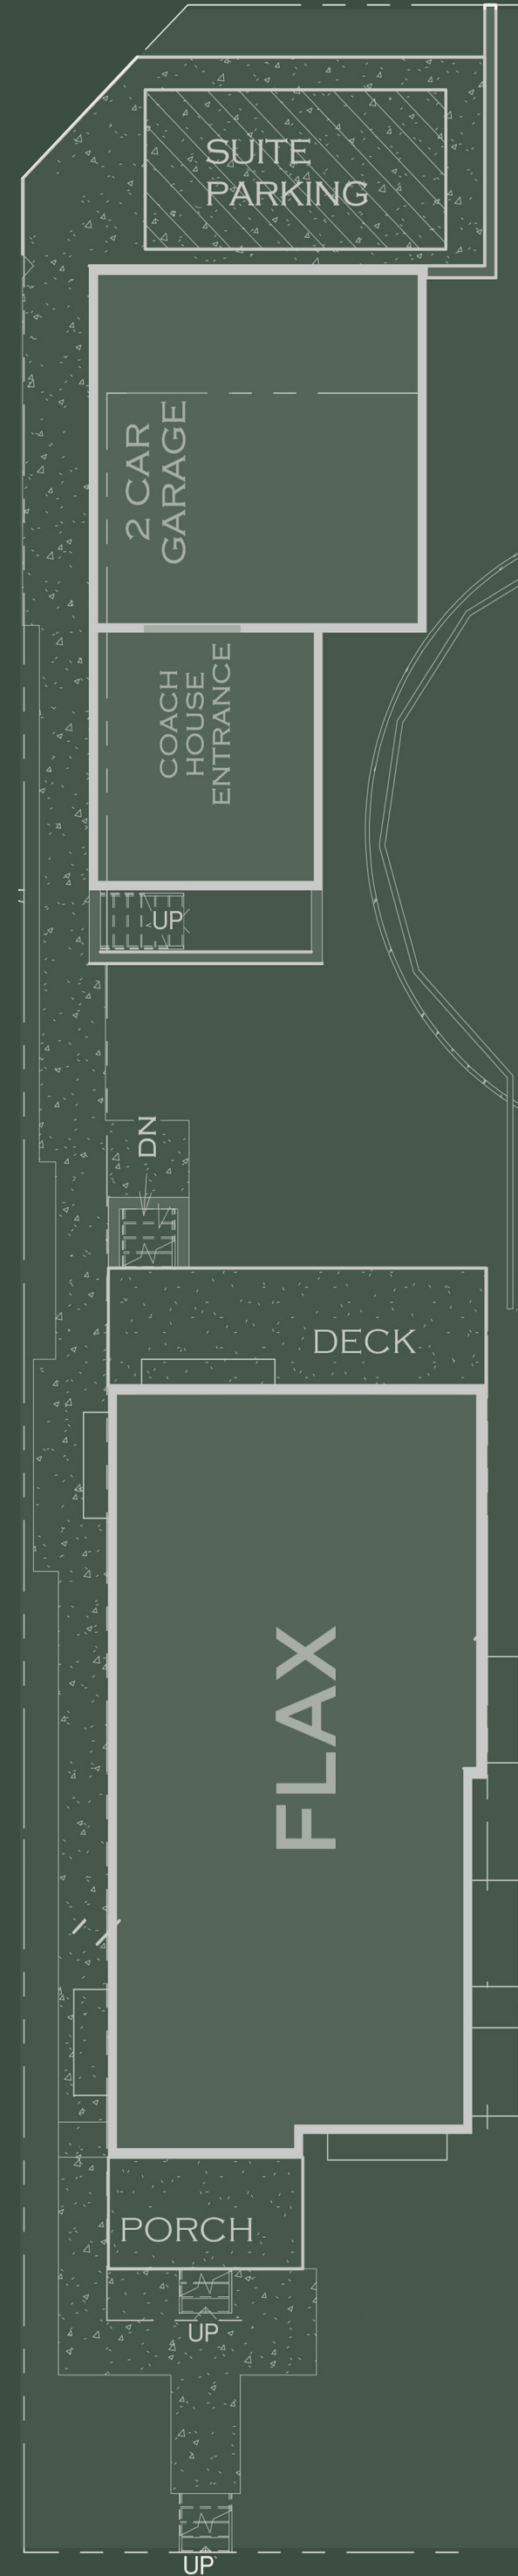

92 A AVENUE